

CHECK LIST
CLIENT MUST
INITIAL

FRONT ELEVATION INT.

PLAN VIEW INL:

SIDE ELEVATION INT.

SETDOWN DETAIL INL:

FLOOR PENETRATION DETAIL
INI.:

ROOF PENETRATION DETAIL IN:

ROUGH DOOR OPENING DETAIL

CONTROL BOX LOCATION IN:

CLIENT SIGNATURE:

Date:




PRINT NAME:

SALES REP SIGNATURE:




Date:

PRINT NAME:

NOT FOR CONSTRUCTION

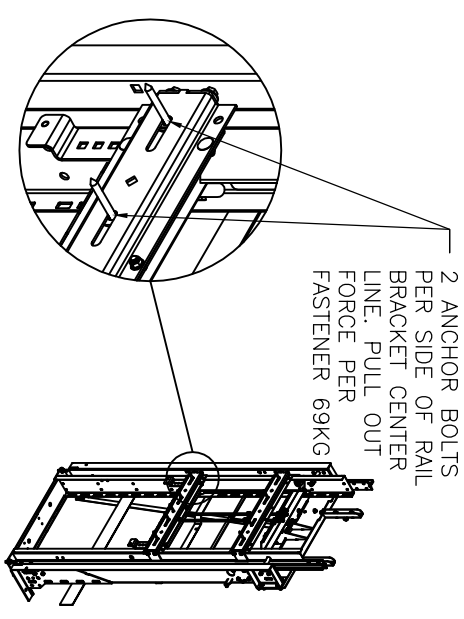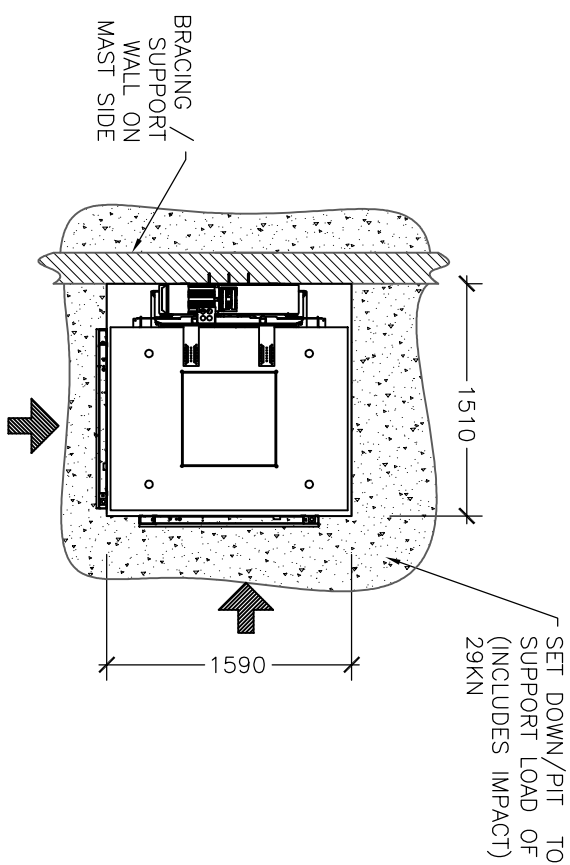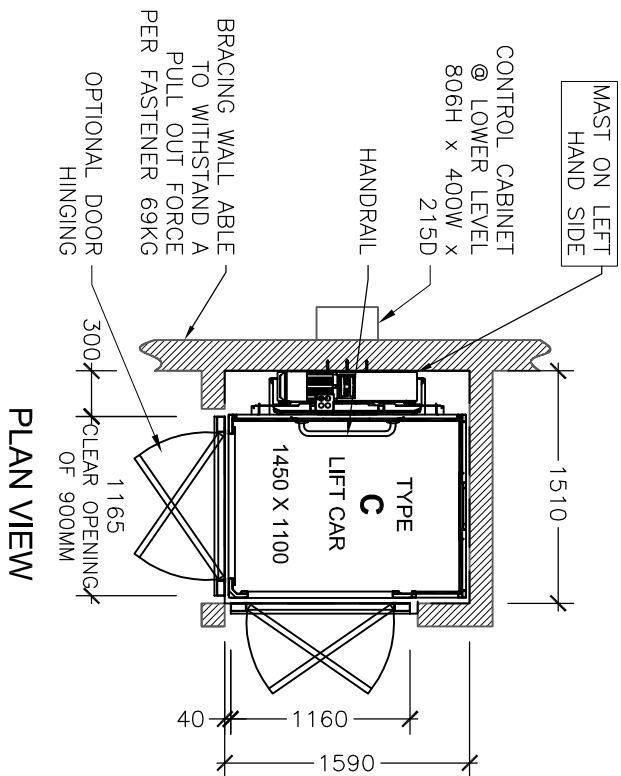

PULL FORCE PER
ANCHOR POINT

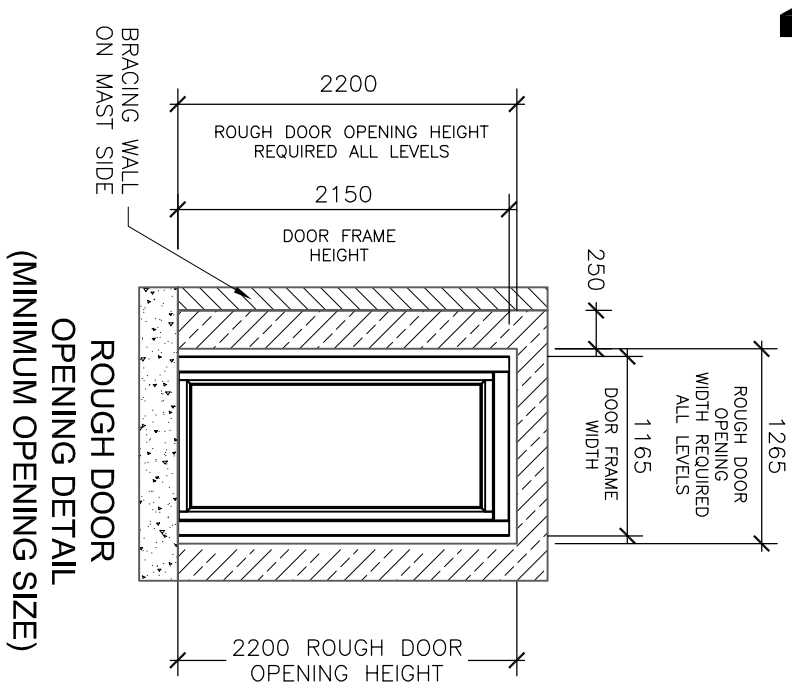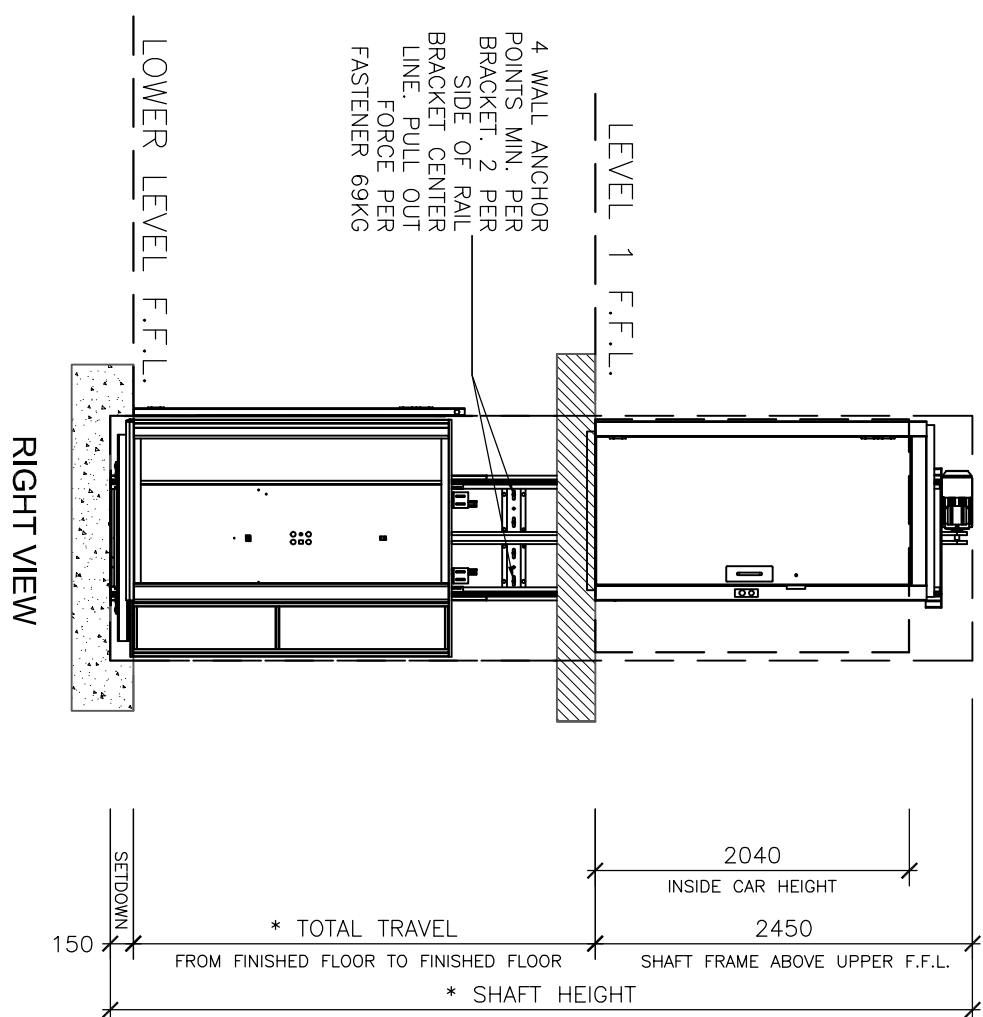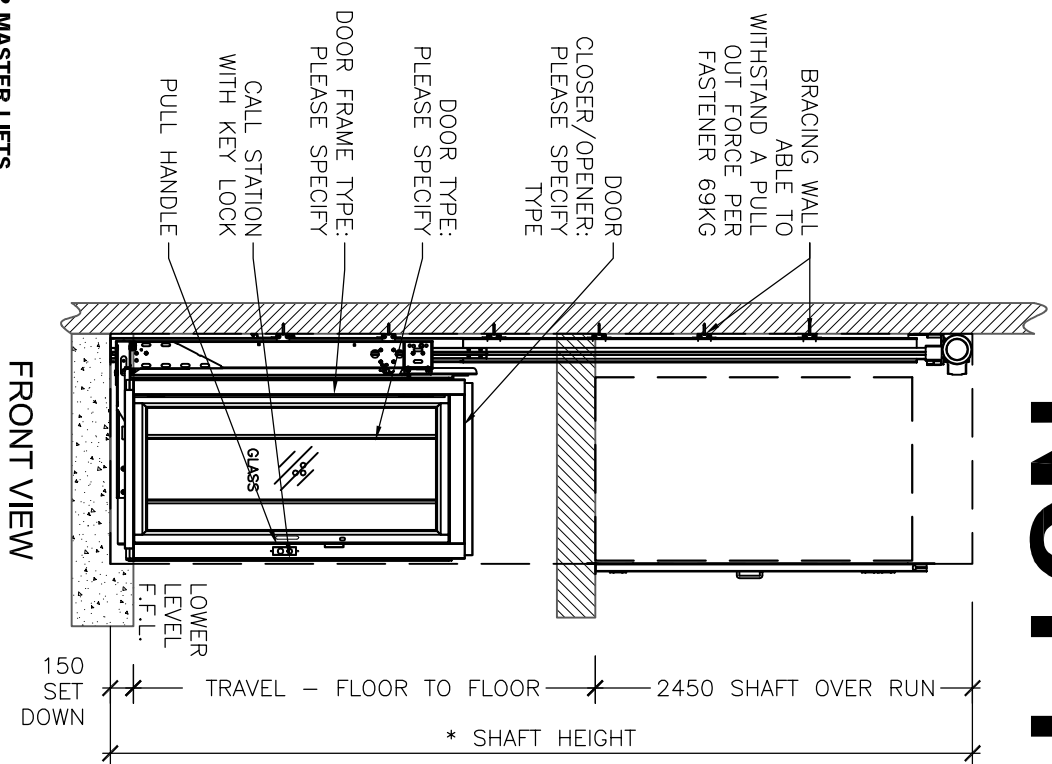

© 2012 MASTER LIFTS

Liberty BCA CAPACITY UP TO 340kg S.S. 1735 Pt.16 & BCA E 3.6			DRAWN: 0000		PAPER SIZE: A3		CLIENT:		REVISION HISTORY		
DATE: 00/00/0000		SCALE: N.T.S.		CLIENT NAME							
REVISION: A		CAD00000-0		INSTALLATION ADDRESS							
SCHEDULE 4		CAR TYPE: C CAR - 2 STOP		INSTALLATION TYPE: SHAFTLESS - LEFT HAND MAST		REV		DESCRIPTION		DATE	
						A		FIRST DRAWING		00/00/0000	



Call 1 300 454 387

www.masterlifts.com.au

