

CHECK LIST
CLIENT MUST
INITIAL

FRONT ELEVATION INL:

PLAN VIEW INL:

SIDE ELEVATION INL:

SETDOWN DETAIL INL:

FLOOR PENETRATION DETAIL INL:

ROOF PENETRATION DETAIL INL:

ROUGH DOOR OPENING DETAIL INL:


CONTROL BOX LOCATION INL:

COMMENTS:


CLIENT SIGNATURE:

REVISION HISTORY


REV	DESCRIPTION	DATE	APPROVED
A	FIRST DRAWING	00/00/0000	-

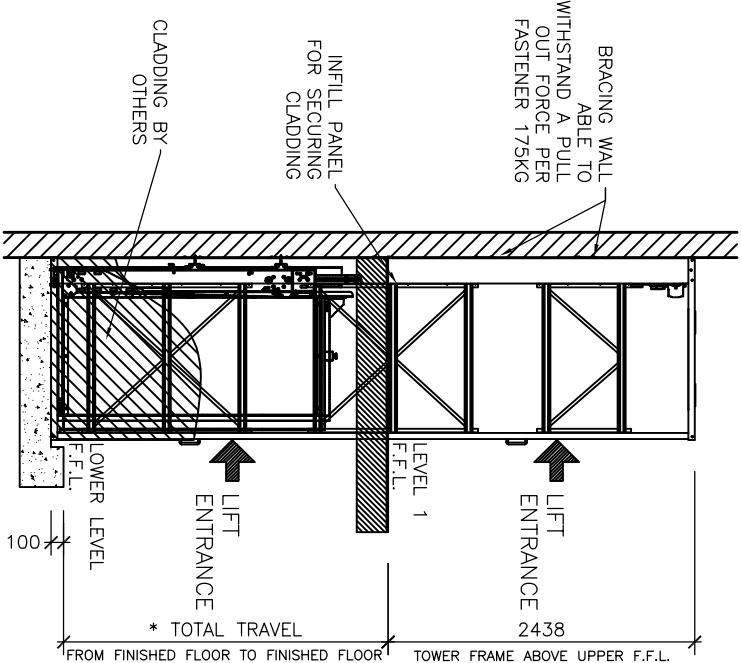


SIDE ELEVATION

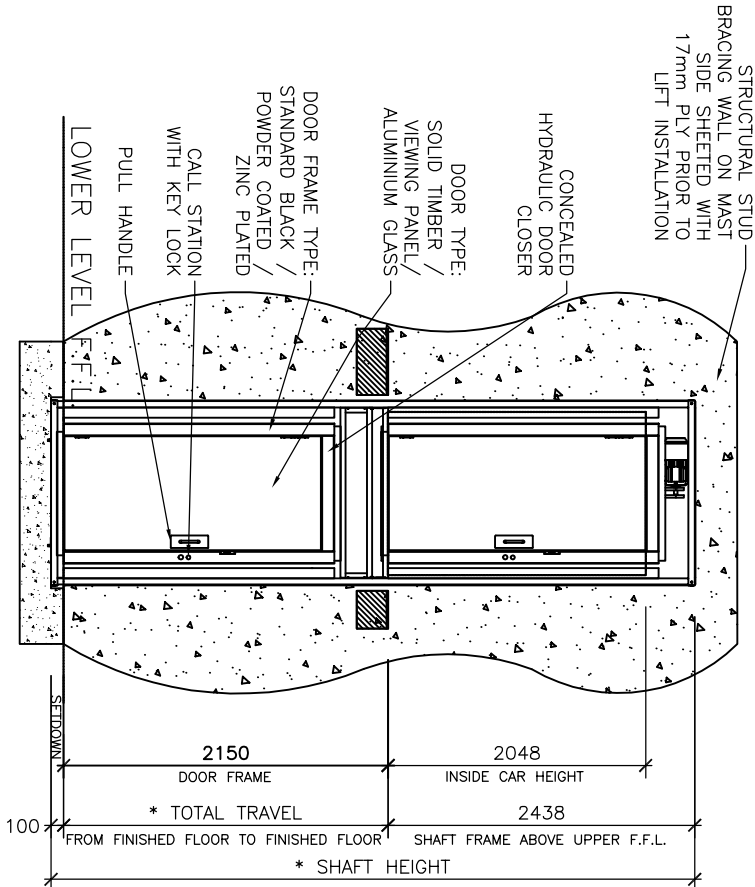


FRONT ELEVATION

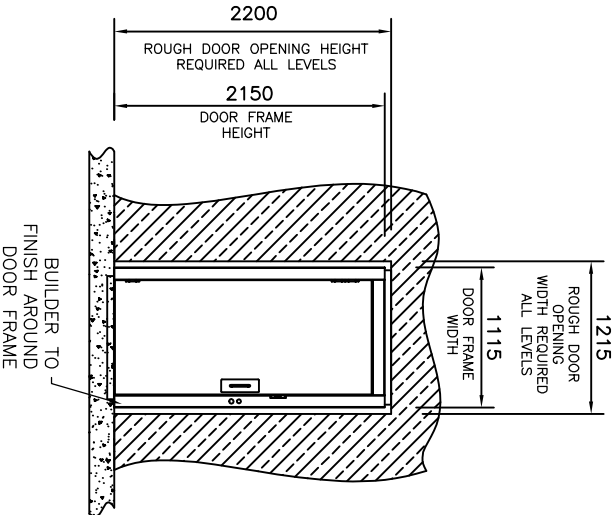


MINIMUM DOOR
OPENING
MEASUREMENTS

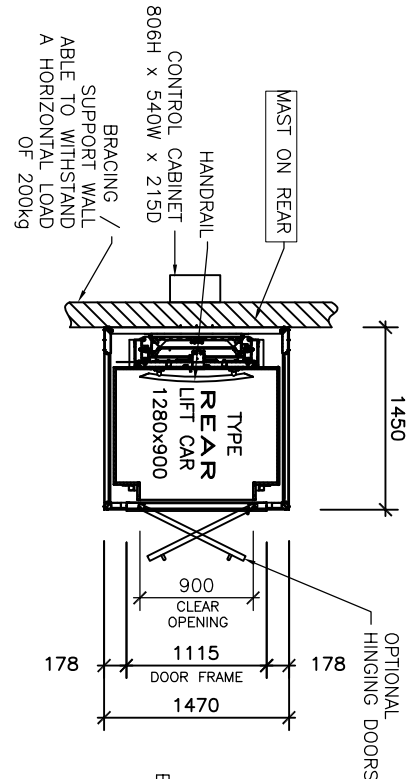

PLAN

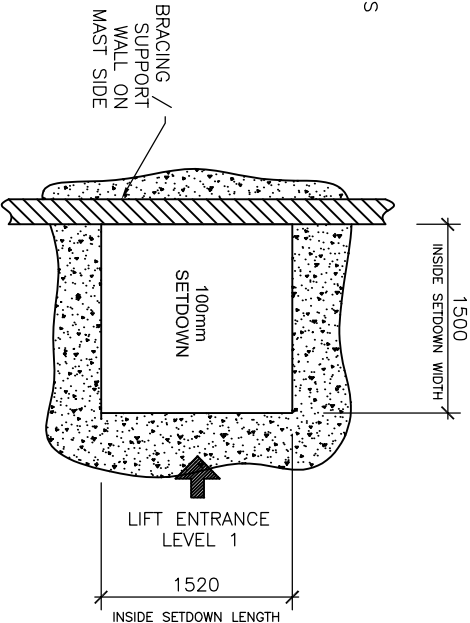

SETDOWN / FLOOR
PENETRATION DETAIL

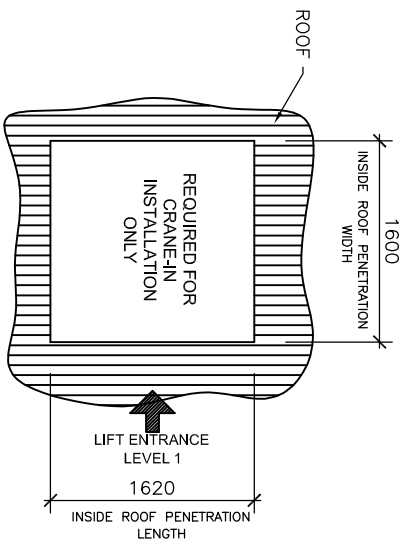

ROOF PENETRATION
DETAIL

Liberty

RESIDENTIAL LIFT

TRACTION DRIVE LIFT

COMPLIANCE WITH AS. 1735 Pt.18

CARRYING CAPACITY UP TO 300kg

© 2012 MASTER LIFTS

INSTALLATION TYPE

DISMANTLE/
CRANE IN/
REAR MAST

CAR TYPE

Type A - Single Entry

CLIENT

Client Name

Not For Construction

INSTALLATION ADDRESS

STREET

CITY

STATE

SALES SIGNATURE:

PRINT NAME:

DRAWN: 0000

PAPER SIZE: **A3**

DATE: 00/00/0000

SCALE: N.T.S.

REVISION: **A**

CAD0000-0

JOB NO: