

CHECK LIST
CLIENT MUST
INITIAL

FRONT ELEVATION INT.

PLAN VIEW INL:

SIDE ELEVATION IN:

SETDOWN DETAIL IN:

FLOOR PENETRATION DETAIL

ROOF PENETRATION DETAIL IN:


INTRODUCTION

CONTROL BOX LOCATION IN:


COMMENTS:

CLIENT SIGNATURE:


FRONT ELEVATION

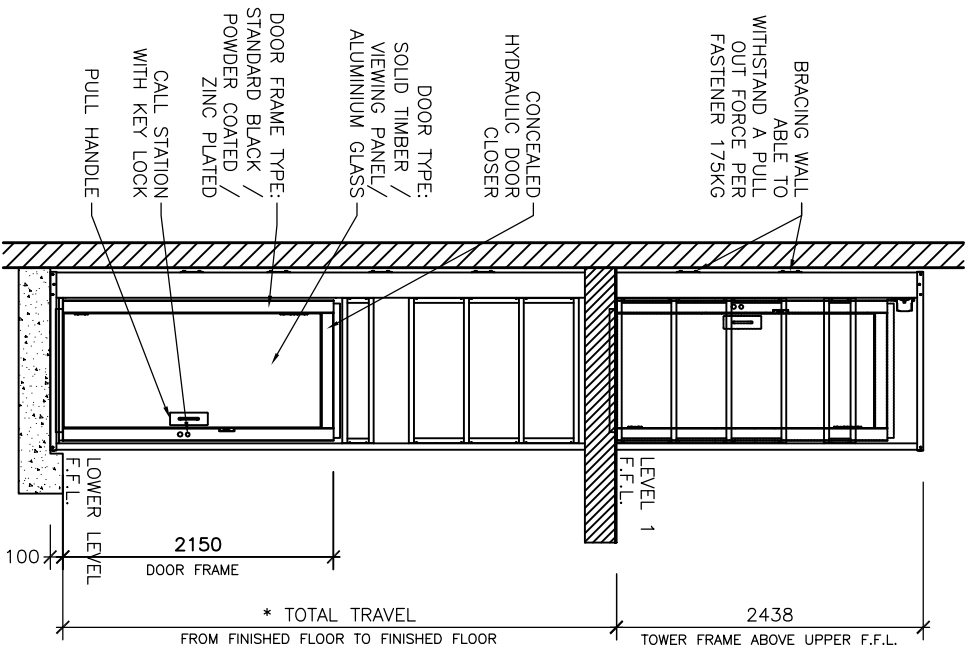


SIDE ELEVATION

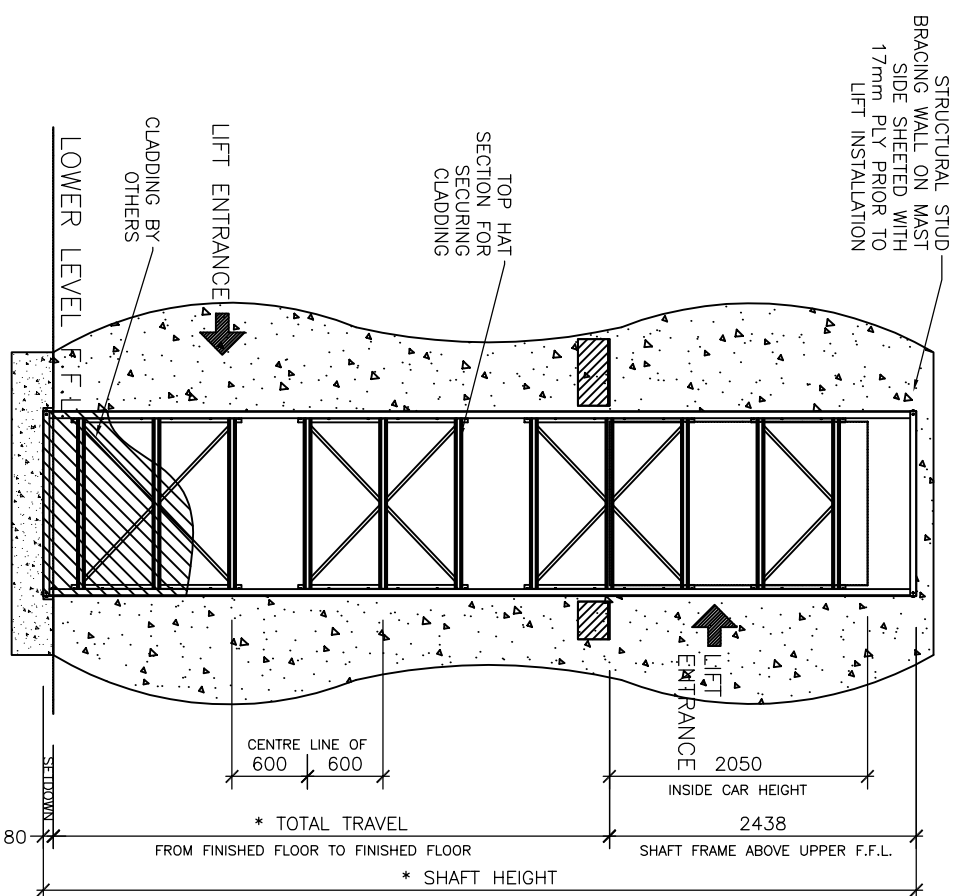


MINIMUM DOOR OPENING MEASUREMENTS

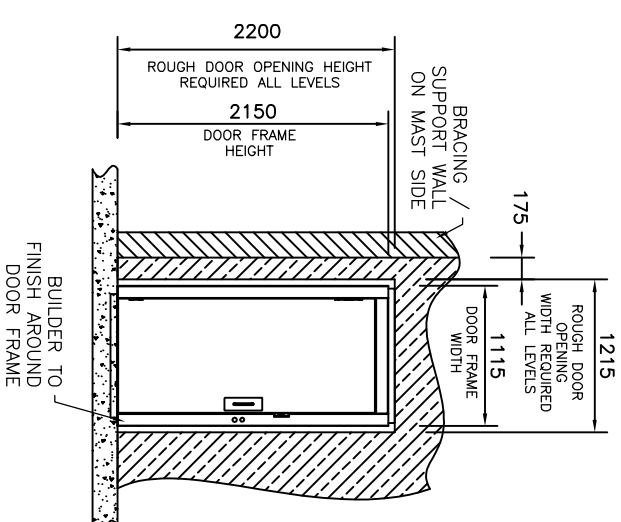


PLAN

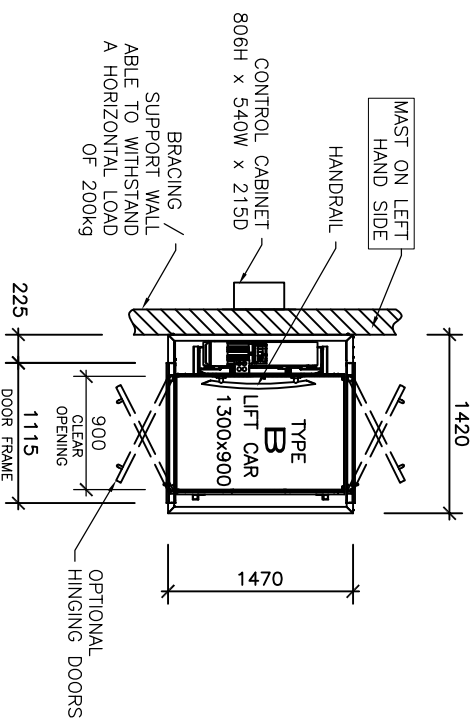

SETDOWN / FLOOR
PENETRATION DETAIL

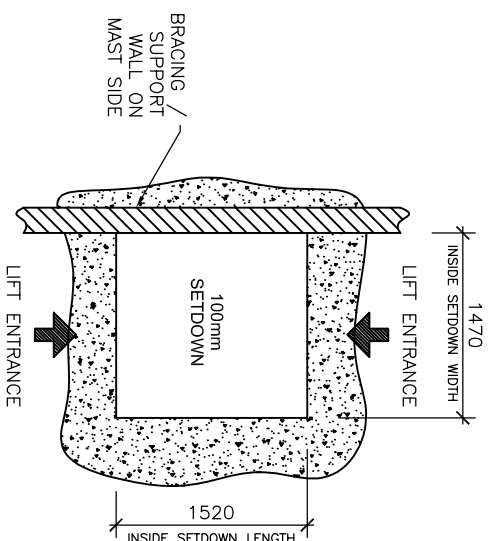

ROOF PENETRATION

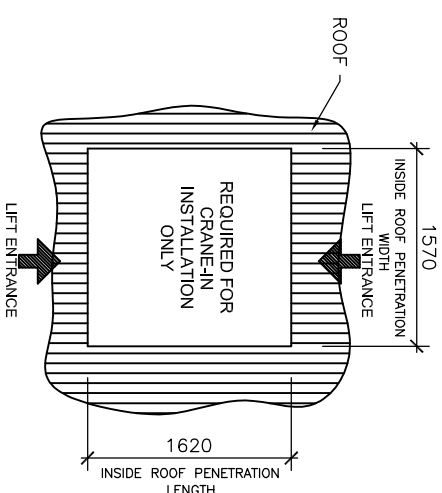

REVISION HISTORY			
REV	DESCRIPTION	DATE	APPROVED
A	FIRST DRAWING	00/00/0000	-

 Call 1300 454 387 www.masterlifts.com.au	
Liberty RESIDENTIAL LIFT TRACTION DRIVE LIFT COMPLIANCE WITH AS. 1735 Pt.18 CARRYING CAPACITY UP TO 300kg © 2012 MASTER LIFTS	
INSTALLATION TYPE	
DISMANTLE/ CRANE IN/ LEFT HAND MAST	
CAR TYPE	
Type B - Through Car	
CLIENT	
Client Name	
Not For Construction	
INSTALLATION ADDRESS	
STREET	
CITY	
STATE	
SALES SIGNATURE:	
PRINT NAME:	
DRAWN: 0000	PAPER SIZE: A3
DATE: 00/00/0000	SCALE: N.T.S.
REVISION: A	CAD00000-0
JOB NO:	1 OF 1