

CHECK LIST
CLIENT MUST
INITIAL

FRONT ELEVATION INI:

PLAN VIEW INI:

SIDE ELEVATION INI:

SETDOWN DETAIL INI:

FLOOR PENETRATION DETAIL INI:

ROOF PENETRATION DETAIL INI:

ROUGH DOOR OPENING DETAIL INI:


CONTROL BOX LOCATION INI:

COMMENTS:


CLIENT SIGNATURE:

REVISION HISTORY


REV	DESCRIPTION	DATE	APPROVED
A	FIRST DRAWING	00/00/0000	-

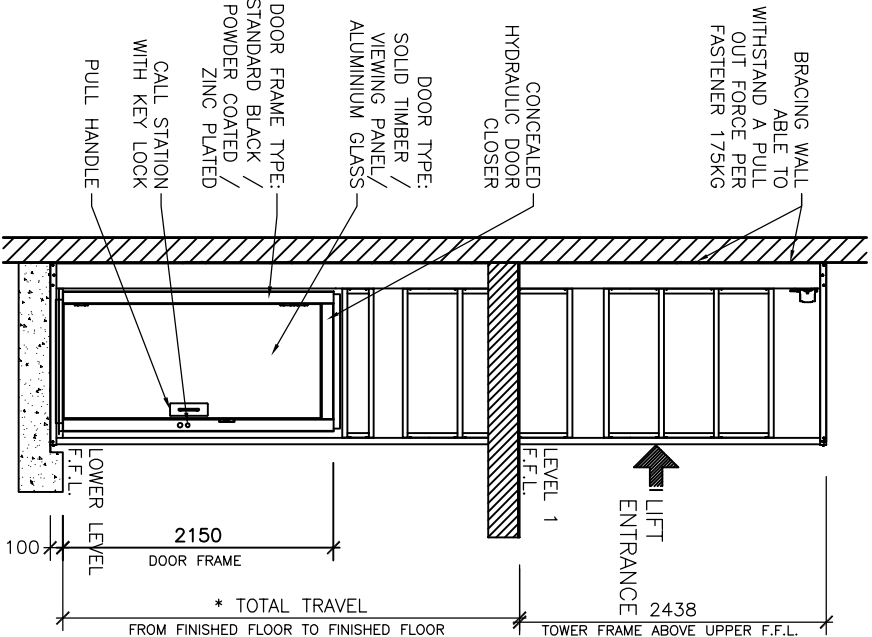


FRONT ELEVATION

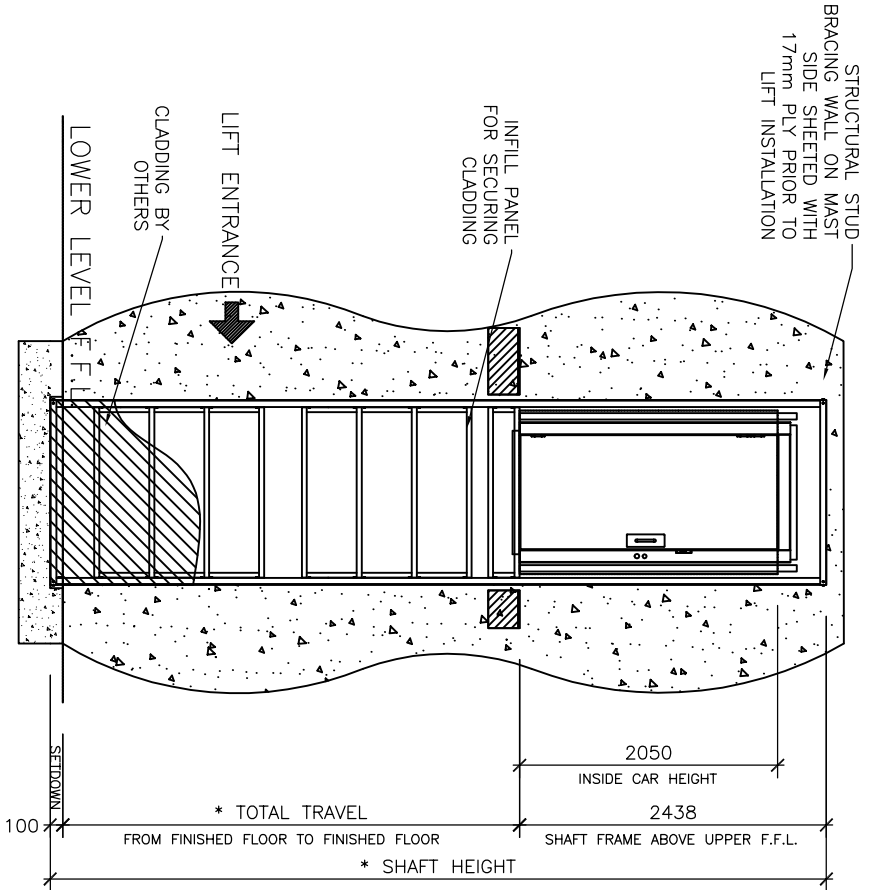


SIDE ELEVATION

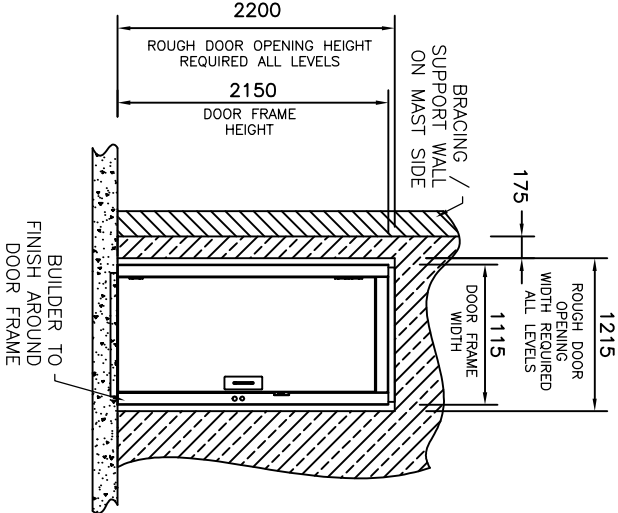


MINIMUM DOOR
OPENING
MEASUREMENTS

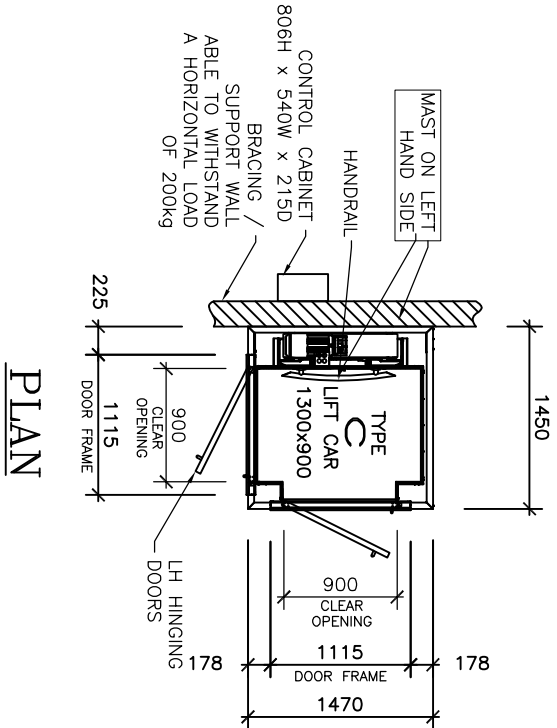

PLAN

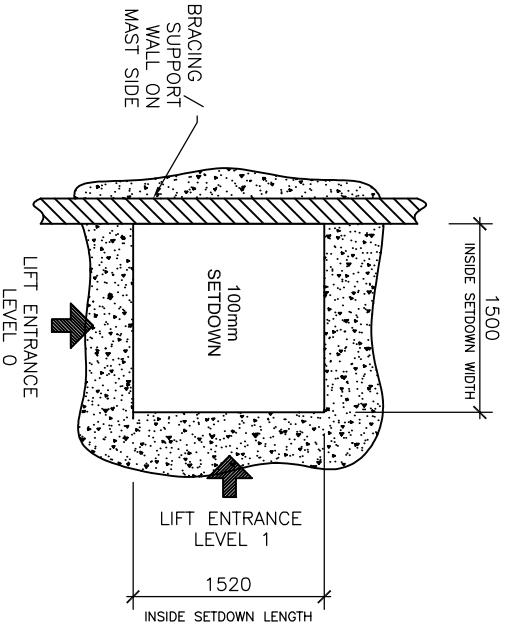

SETDOWN / FLOOR
PENETRATION DETAIL

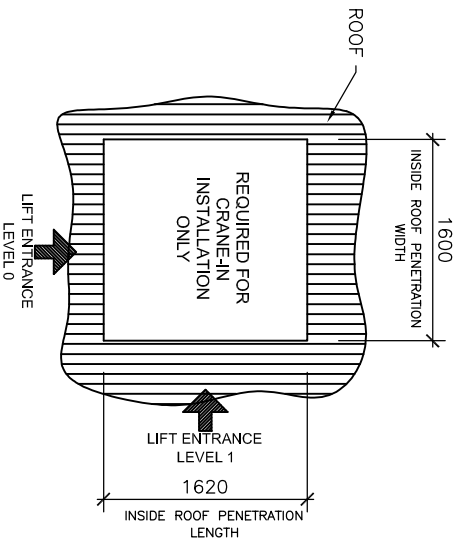

ROOF PENETRATION
DETAIL

Liberty

RESIDENTIAL LIFT

TRACTION DRIVE LIFT

COMPLIANCE WITH AS. 1735 Pt.18

CARRYING CAPACITY UP TO 300kg

© 2012 MASTER LIFTS

INSTALLATION TYPE

**DISMANTLE/
CRANE IN/
LEFT HAND MAST**

CAR TYPE

Type C - Corner Car

CLIENT

Client Name

Not For Construction

INSTALLATION ADDRESS

STREET

CITY

STATE

SALES SIGNATURE:

PRINT NAME:

DRAWN: 0000

PAPER SIZE: **A3**

DATE: 00/00/0000

SCALE: N.T.S.

REVISION: **A**

CAD00000-0

JOB NO:

1 OF 1